





5 LEFT ELEVATION

SCALE: 1/4"=1'-0"

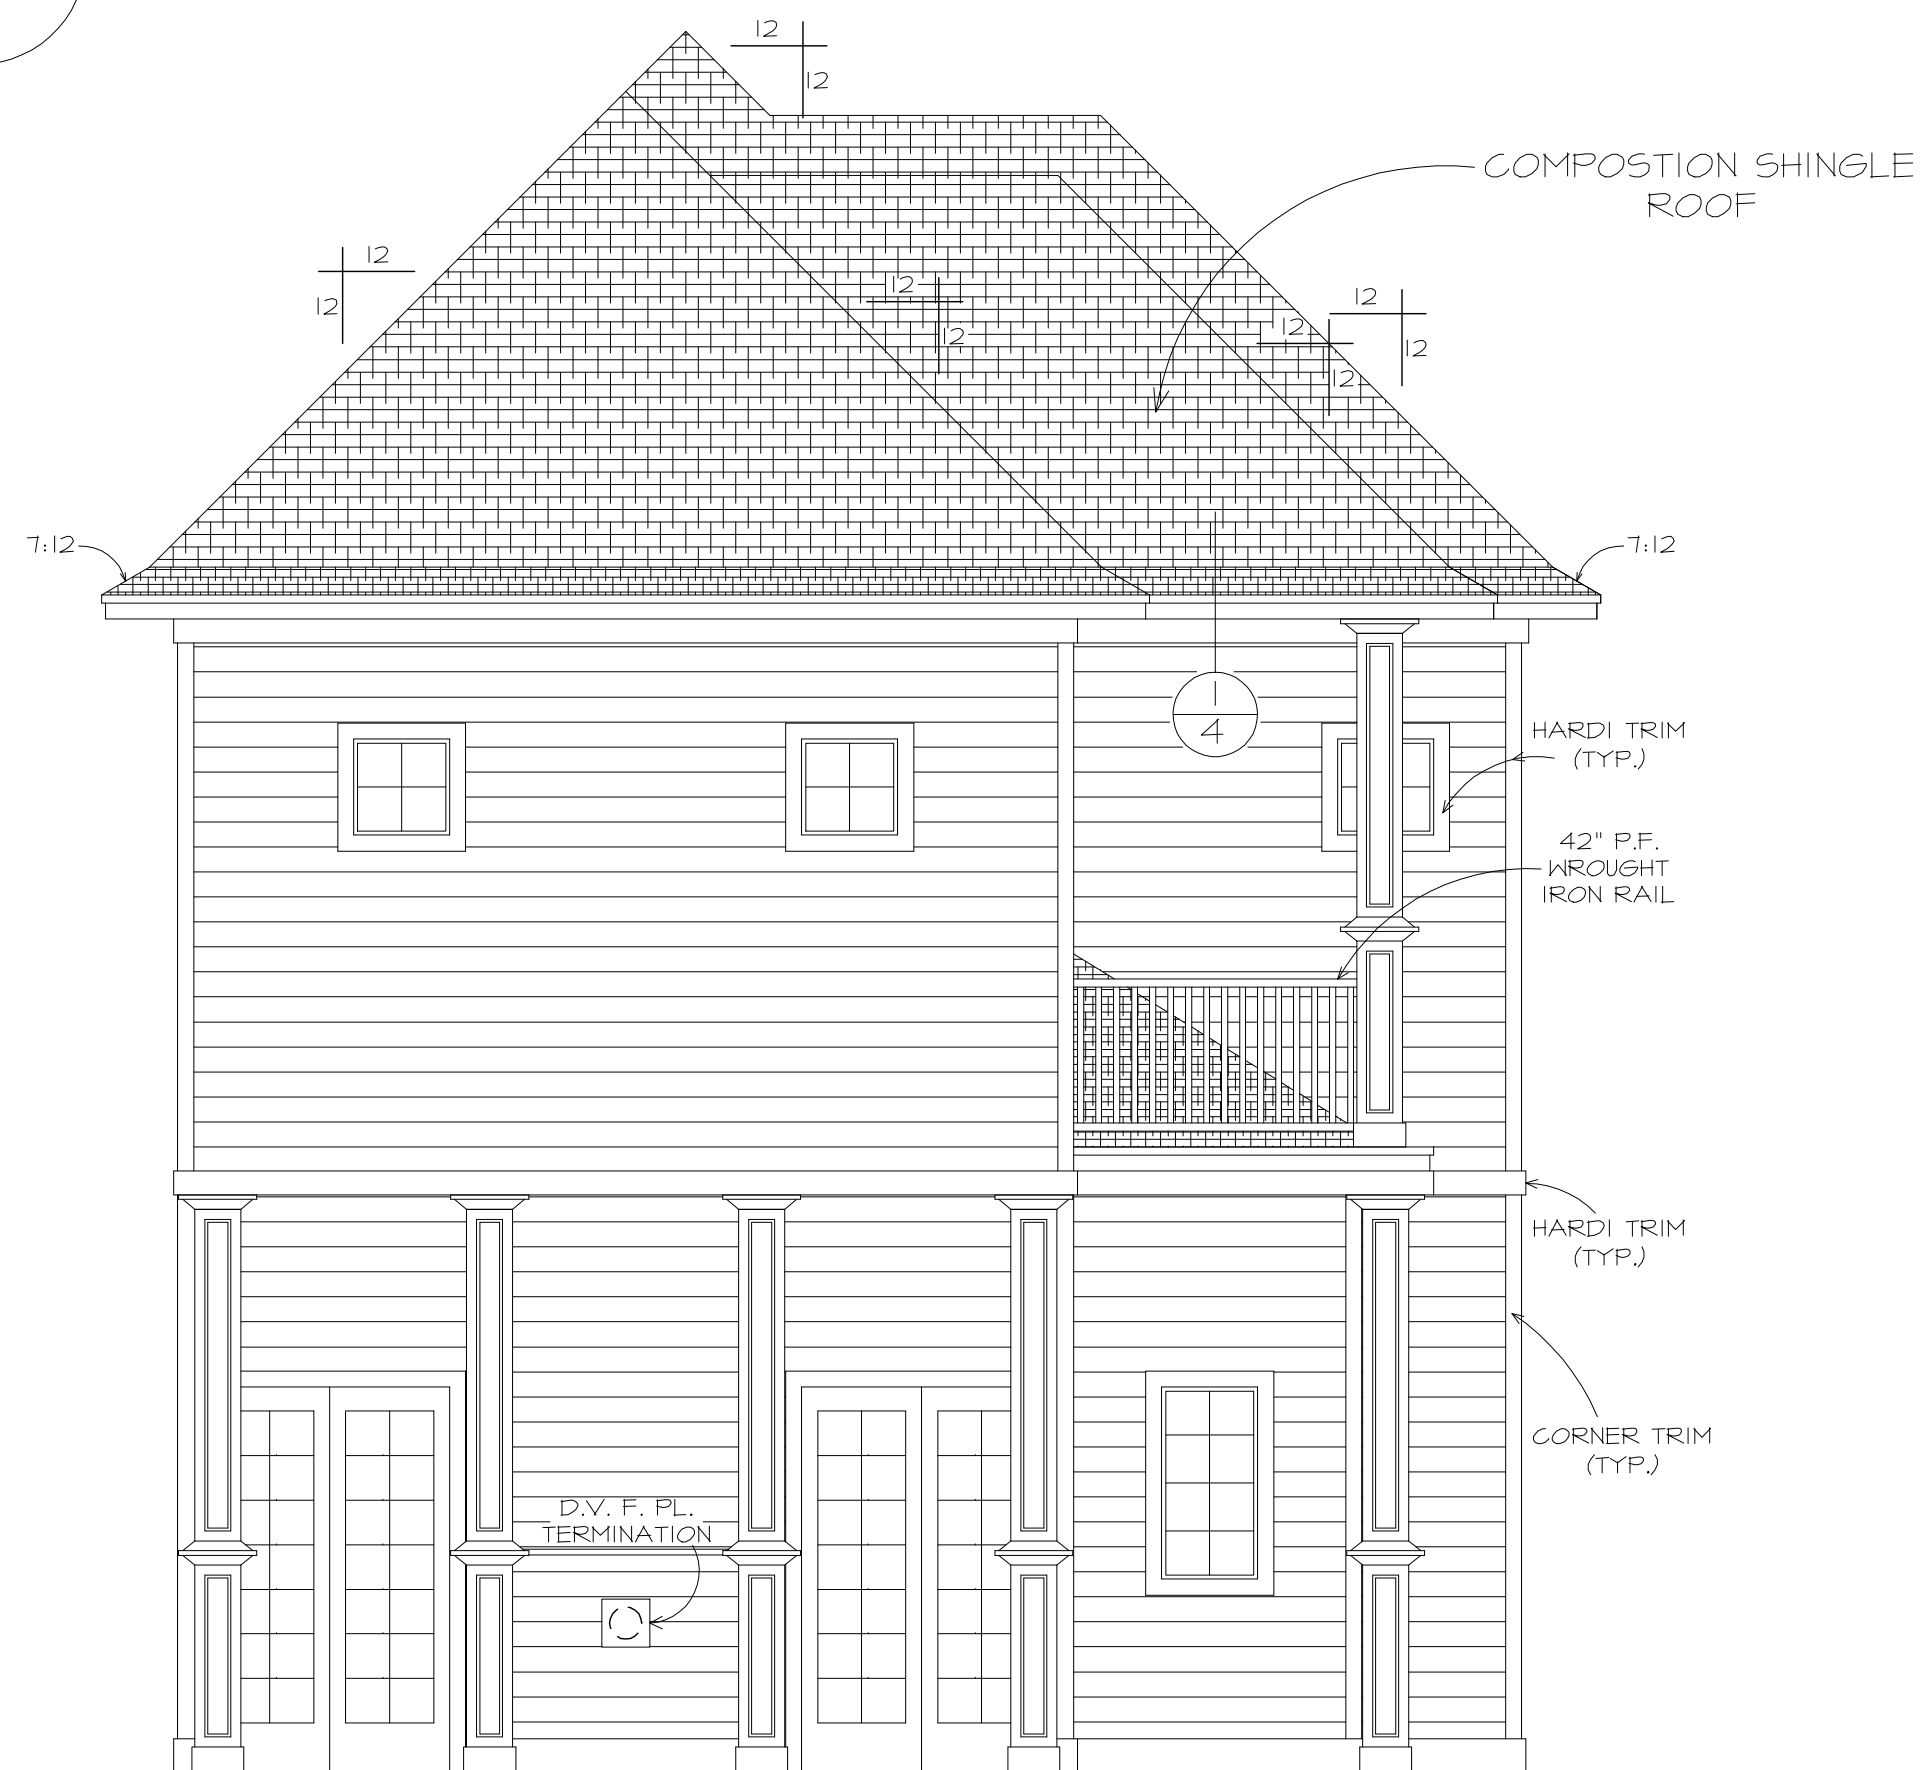


6 REAR ELEVATION

SCALE: 1/4"=1'-0"

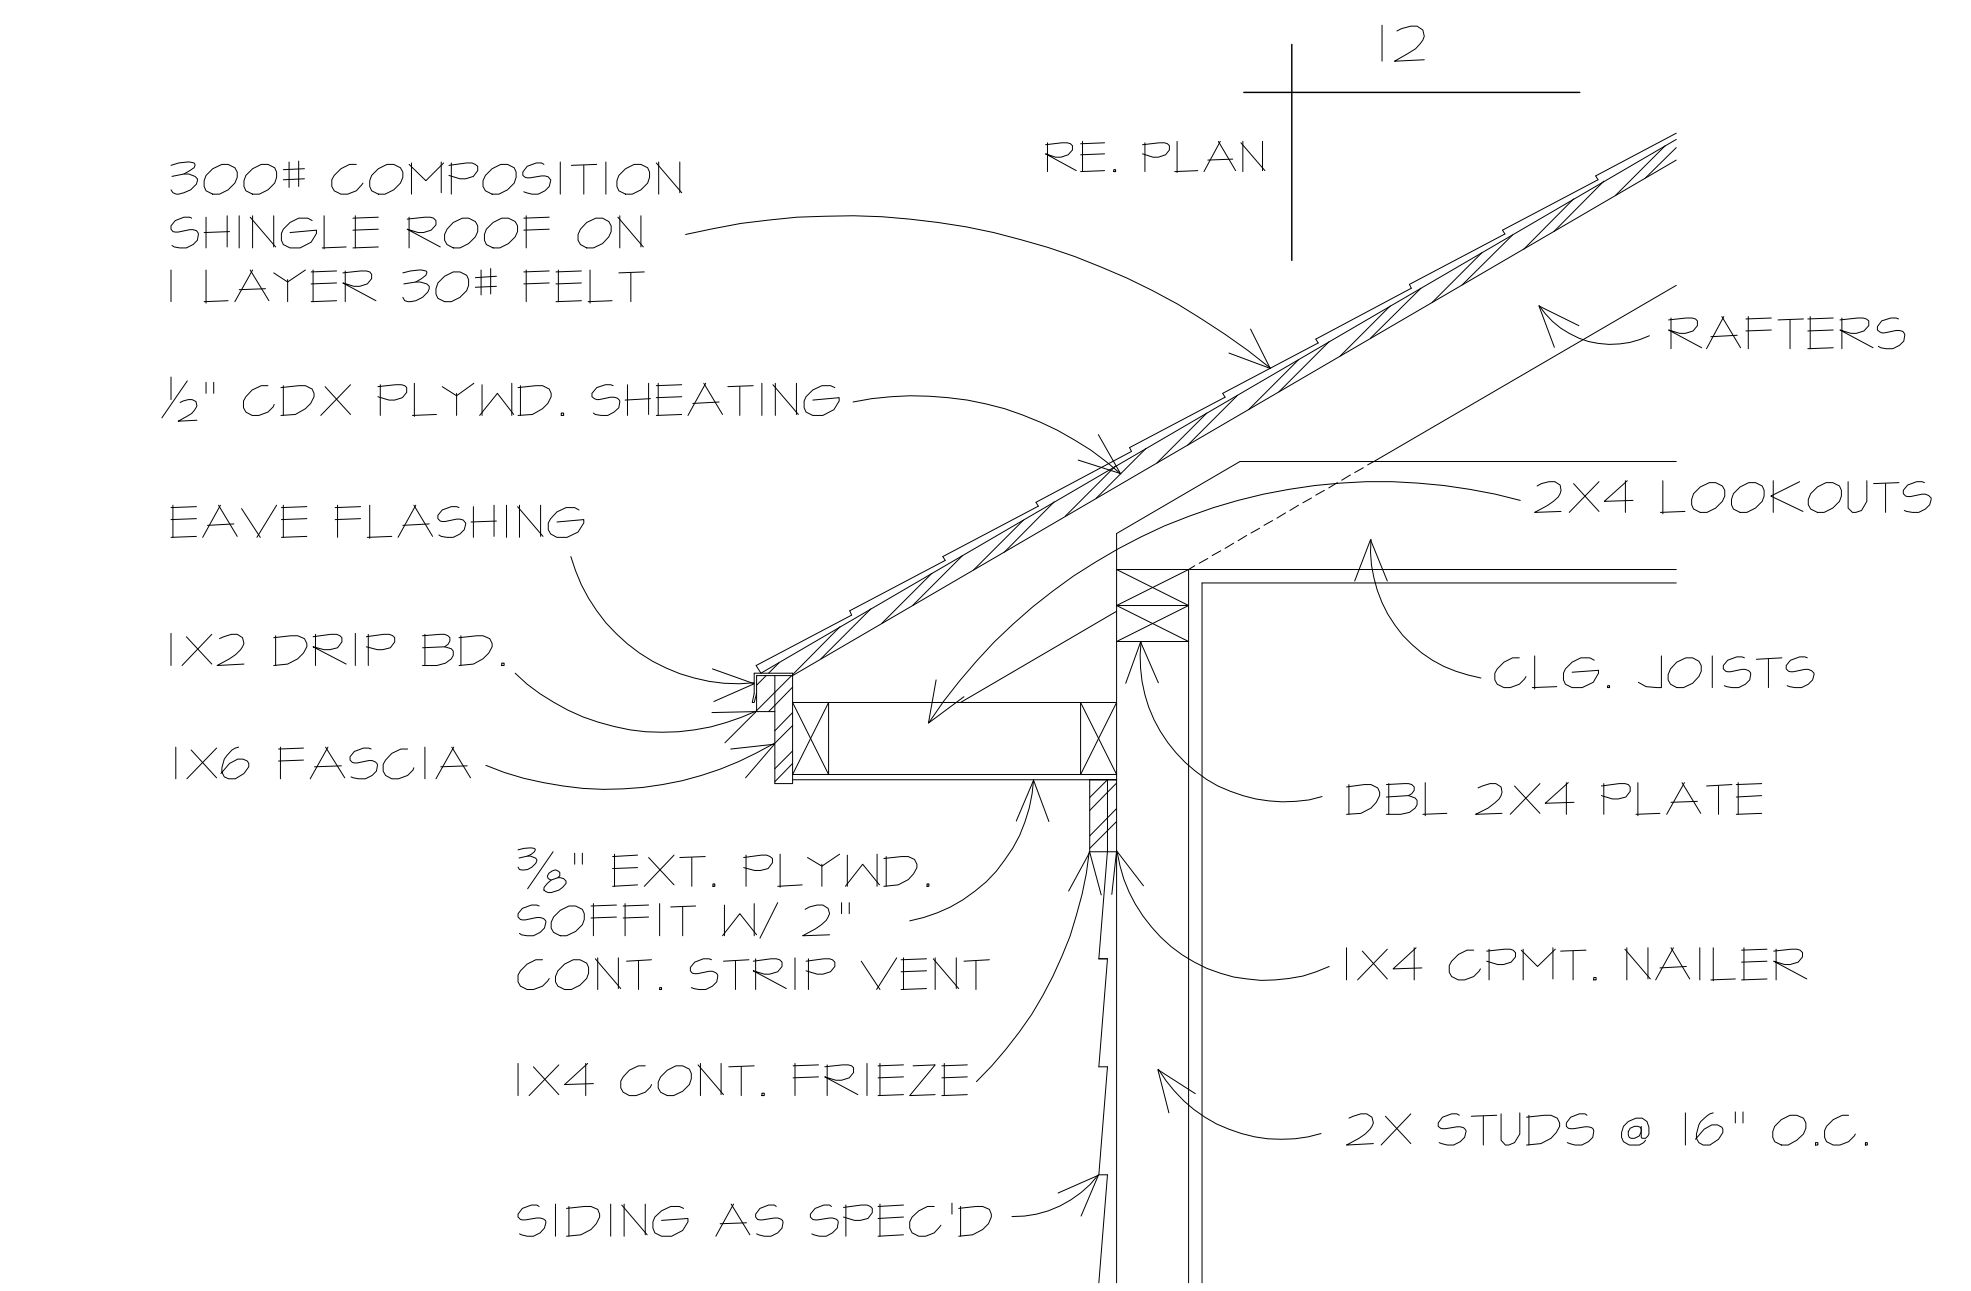

1/4 TYP. SOFFIT DETAIL

SCALE: NONE

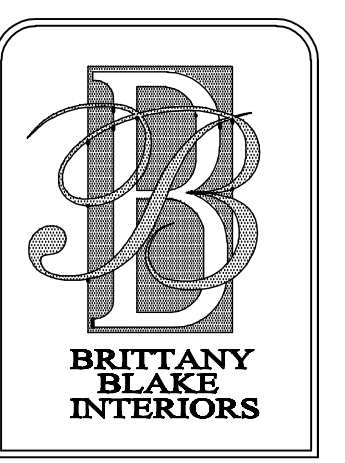

JOB NO.	
DATE: 07-26-08	
SCALE: 1/4"=12"	
REVISIONS:	
DRAWN BY:	EDWIN RODRIGUEZ

BRITTANY BLAKE INTERIORS
 4323 Richmond Houston, TX 77027
 Tel 713-780-1337 Fax 713-780-1350

MCAMIS HOMES, LLC
 NOTTINGHAM PLAN

A5-7